


WASHWOOD HEATH SDGS. NO. 1 S.F.

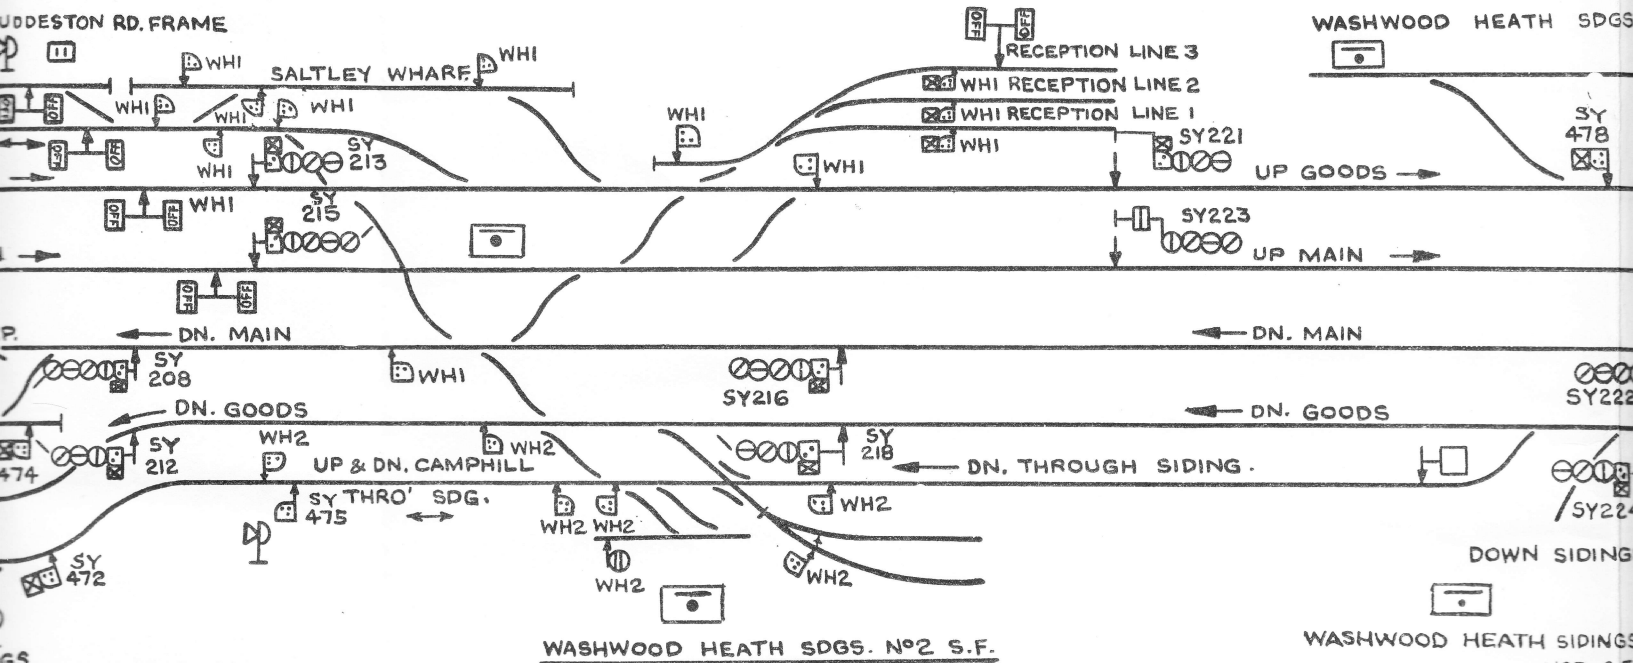

WODDESTON RD. FRAME

SALTLEY WHARF

RECEPTION LINE 3

WHI RECEPTION LINE 2

WHI RECEPTION LINE 1

WASHWOOD HEATH SDGS

SY 213

SY 215

SY 221

UP GOODS

SY 478

SY 223

UP MAIN

DN. MAIN

DN. MAIN

DN. GOODS

SY 216

DN. GOODS

SY 222

UP & DN. CAMPHILL

SY 218

DN. THROUGH SIDING

SY THRO' SDG.

SY 472

SY 474

SY 475

SY 223

DOWN SIDING

GS.

WASHWOOD HEATH SDGS. NO. 2 S.F.

WASHWOOD HEATH SIDINGS

NO. 3 S.F.

WH3