



GNALLING

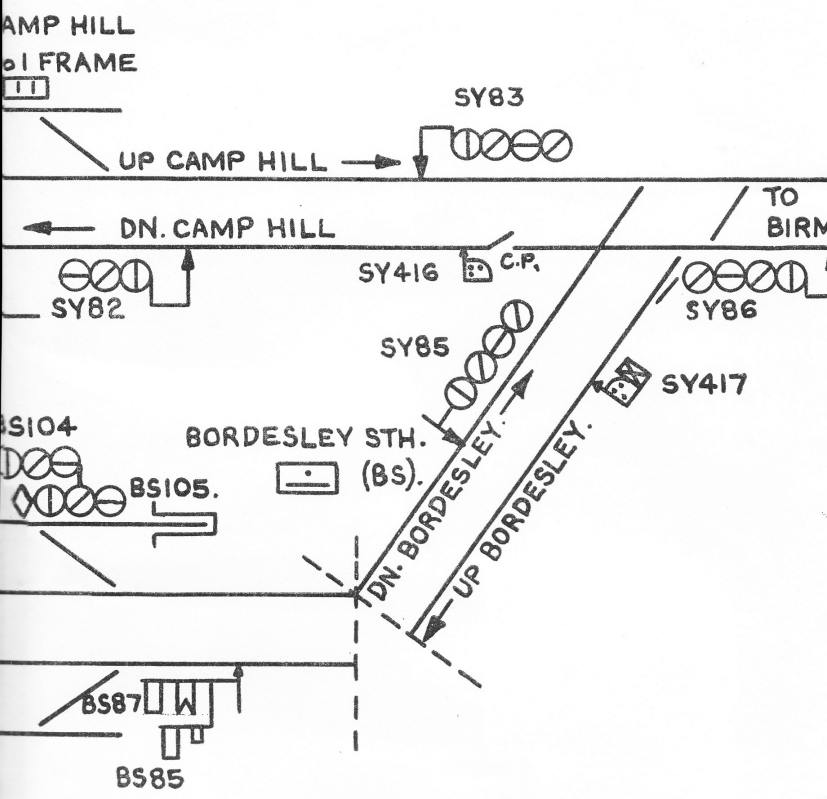

TEMPORARILY ACTING AS
 BORDESLEY SOUTH UP
 DISTANT.
 800 YARDS TO BS85/87.

AS
 UP GOODS DISTANT.
 YARDS TO SY249.
 SIDINGS FRAME (DS).

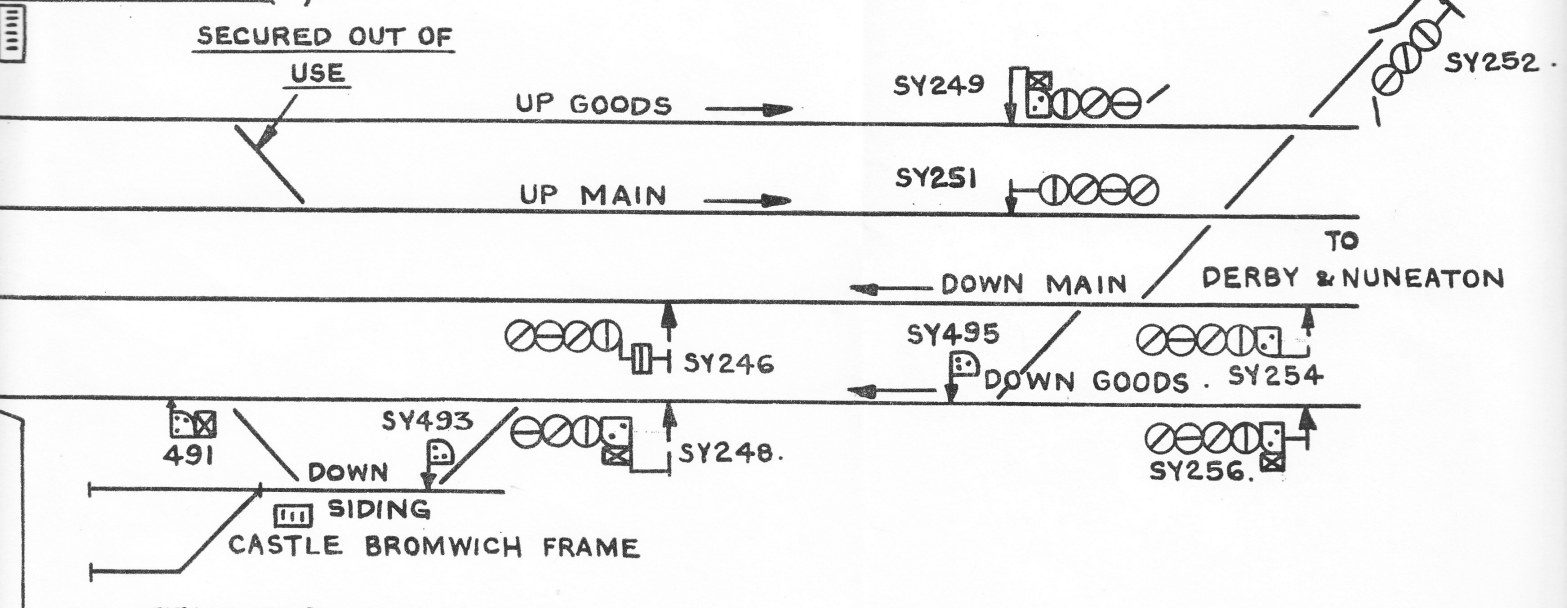

TEMPORARILY ACTING AS
 BROMFORD BRIDGE DOWN MAIN
 OUTER DISTANT.
 1400 YARDS FROM BB19.