


BOURNVILLE FRAME

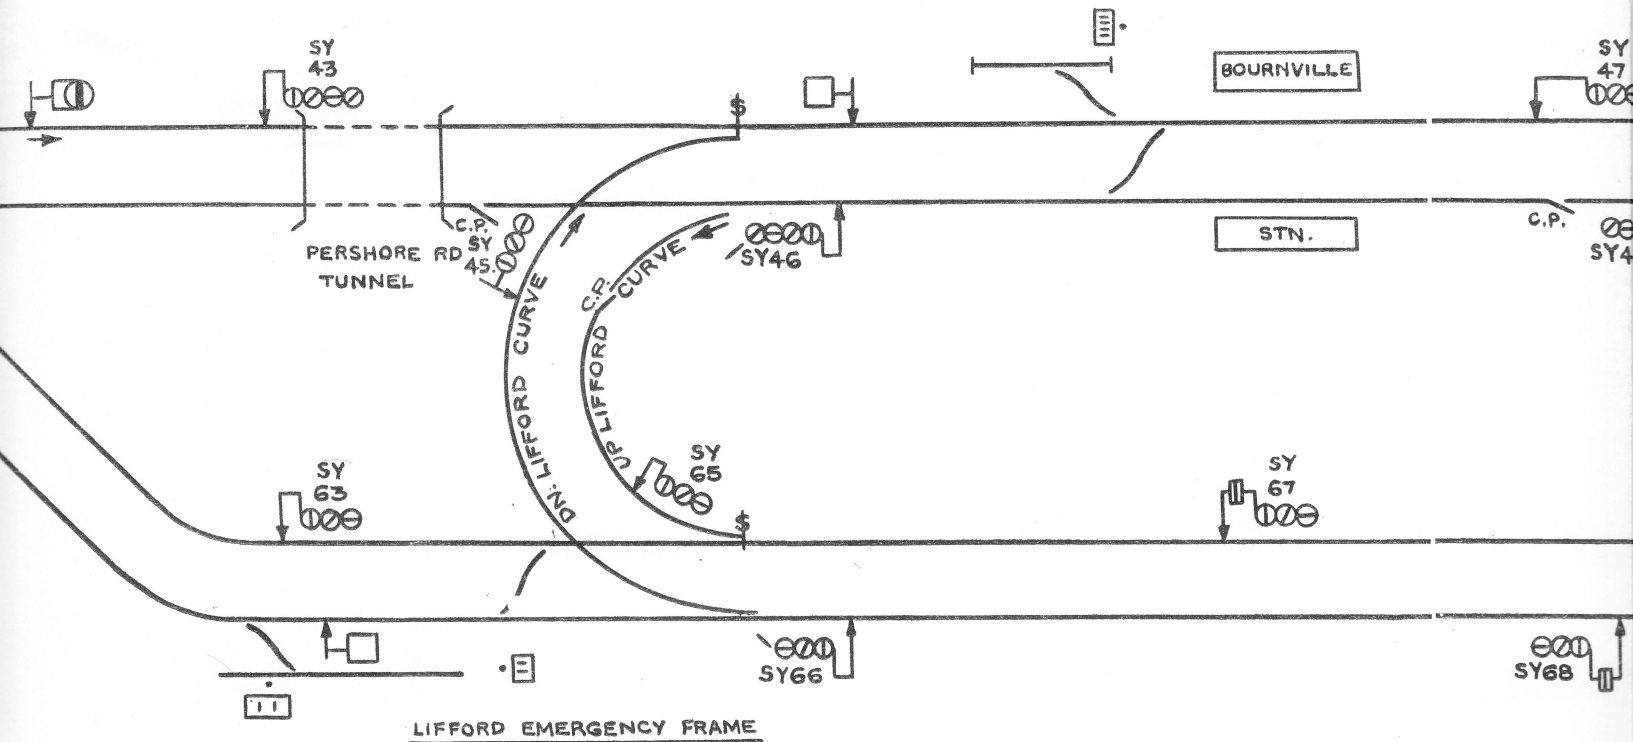

CANAL BRANCH FRAME

